


Se rit.nr. A-40-1-A020

XREF
LAGER 5811

SKALA 1:100 (A1) 0 5 10

XREF

LAGER: SB11

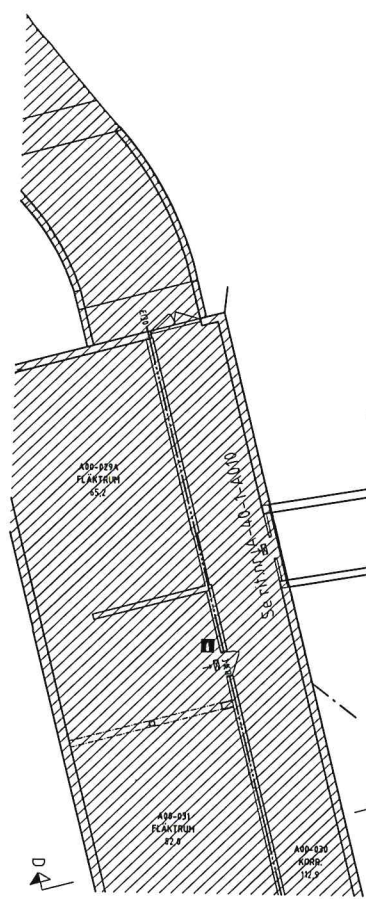

A

E

B

D


A

E

B

D

SKALA 1:100 (A1) 0 5 10

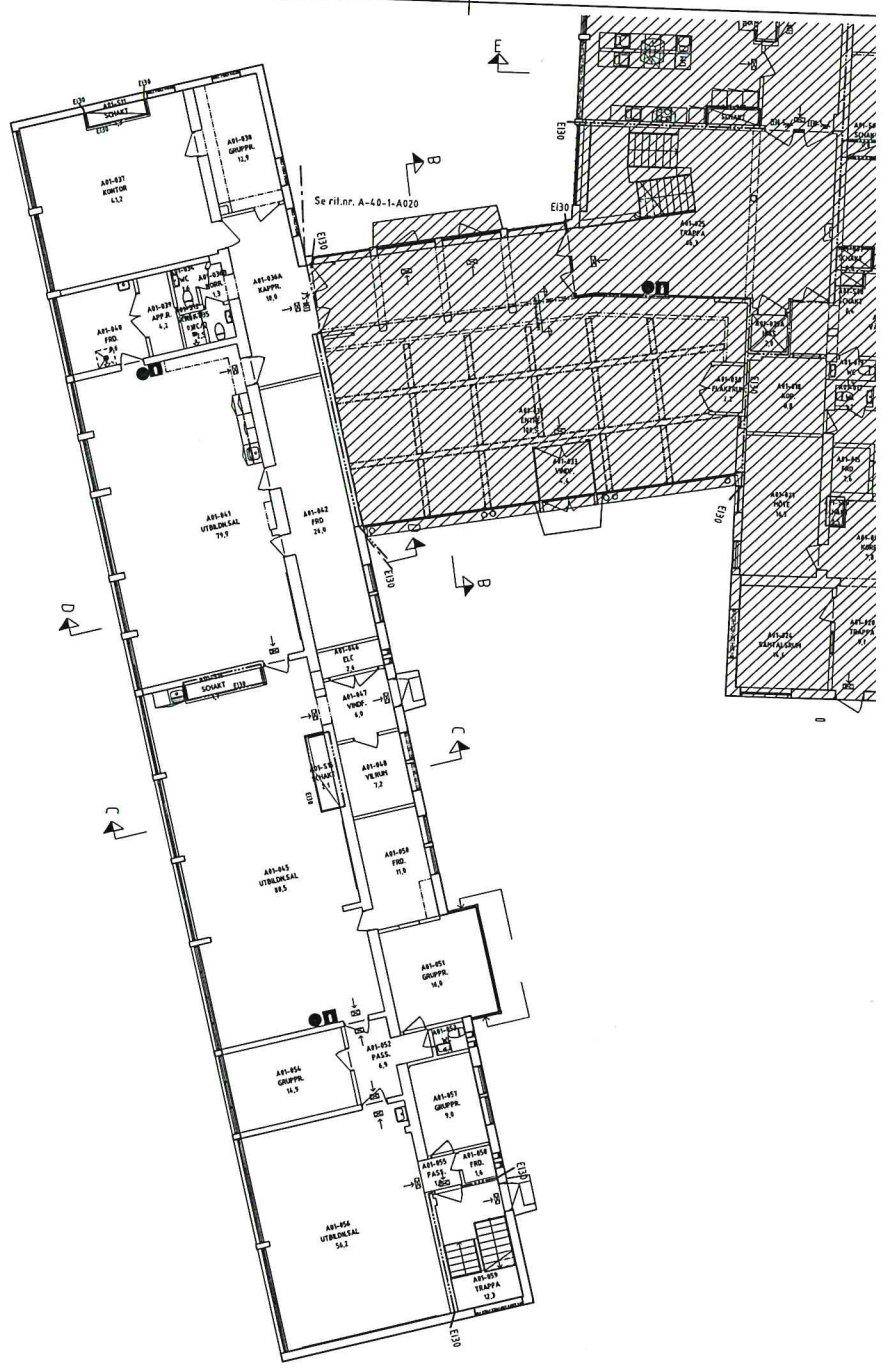


Se ril.nr. A-40-1-A020

LAGER 5B11


SKALA 1:100 (A1) 0 5 10

XREF

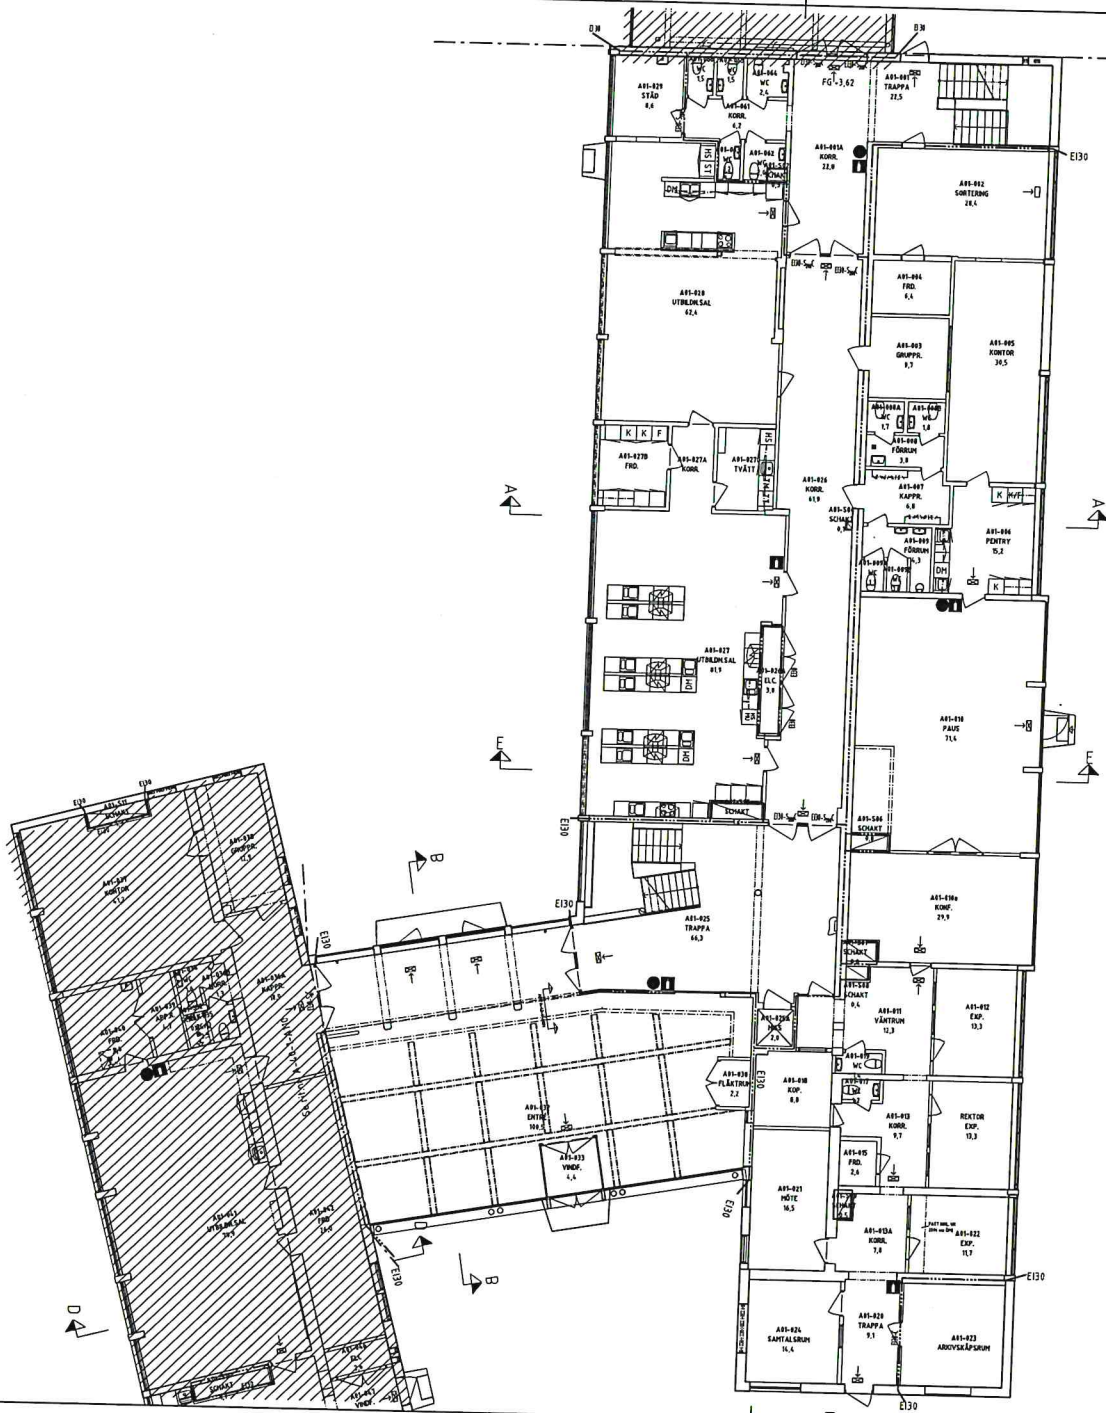

XREF:
LAGER: SB11

SKALA 1:100 (A1) 0 5 10


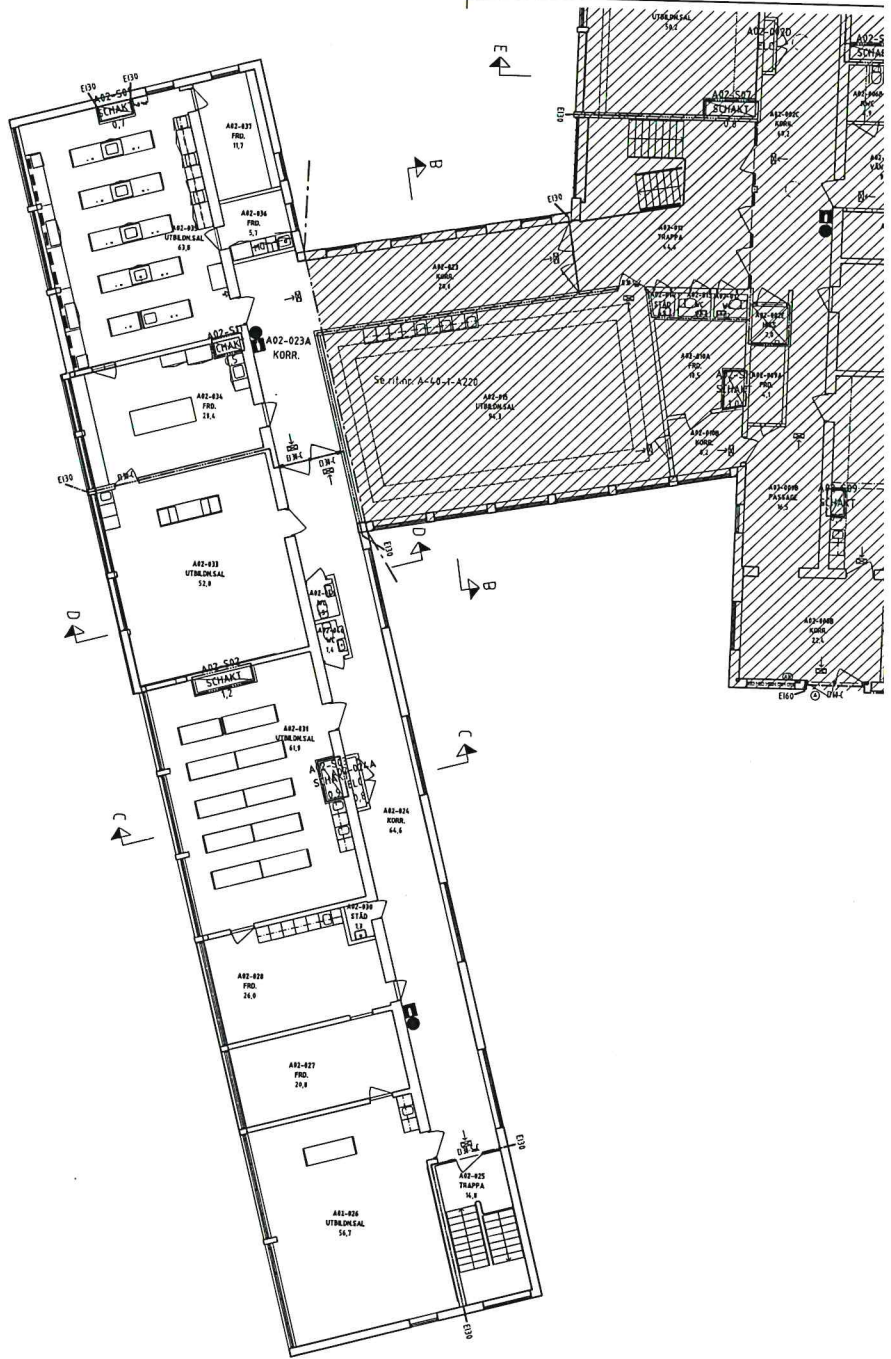


XREF
LAGER: 5811

SKALA 1:100 (A1) 0 5 10


XREF

LAGER: SB11

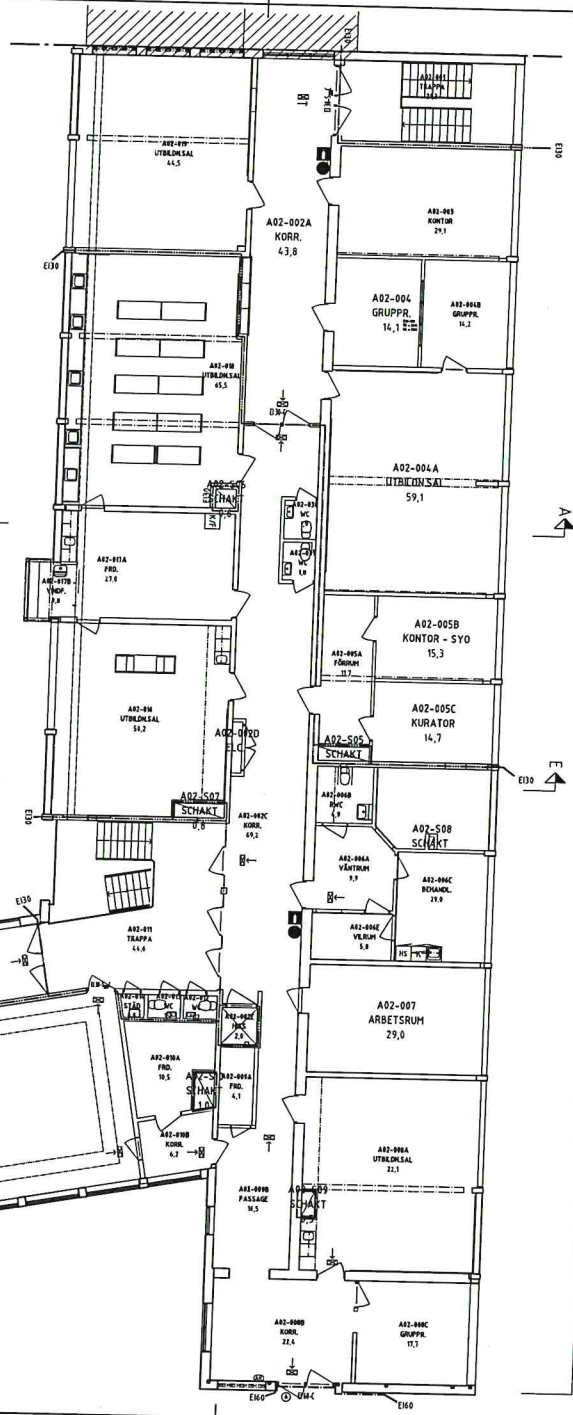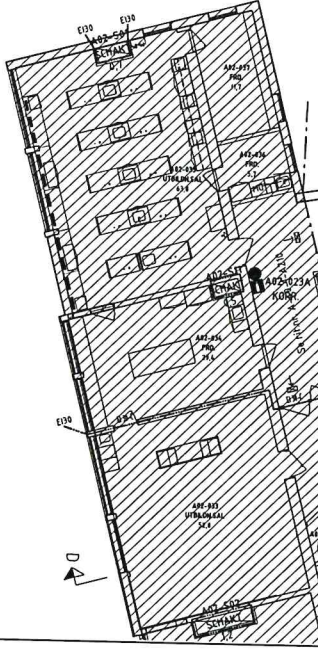


YTTERGLAS BYTS ENLIGT BYGGESKRIVNING

SKALA 1:100 (A1) 0 5 10

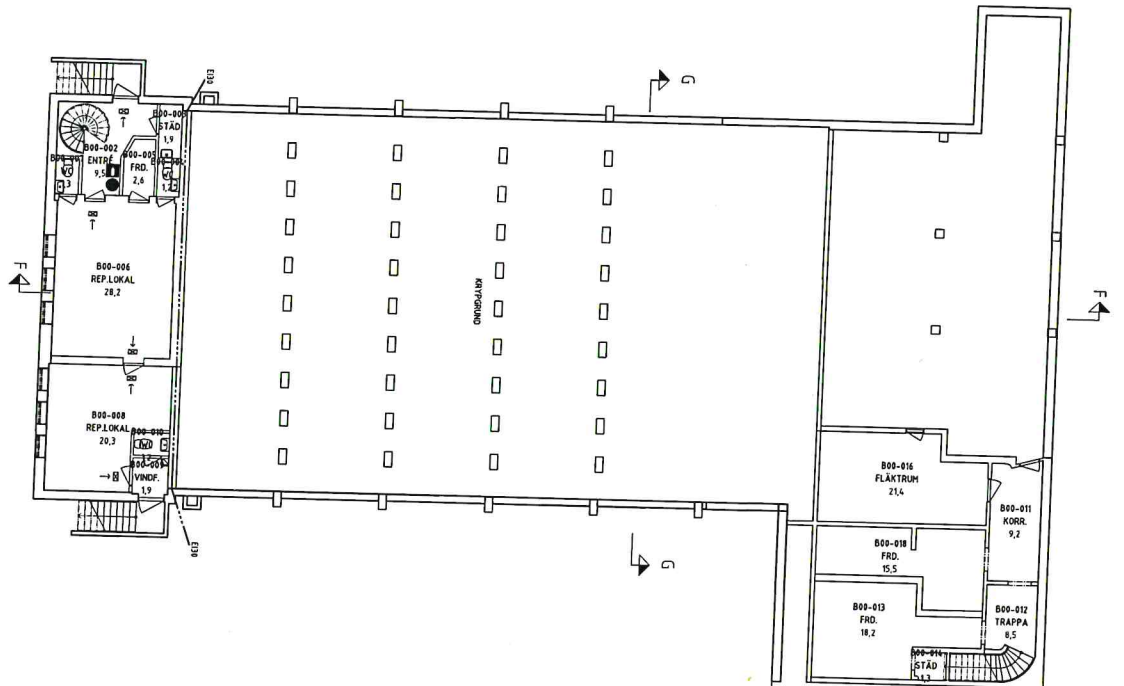


Se rit.nr. A-40-1-A020

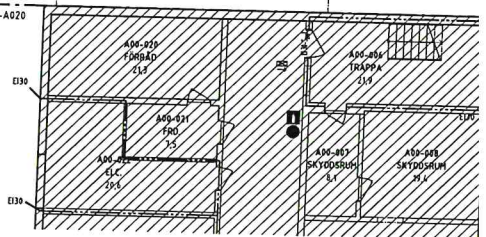


XREF

LAGER 5811

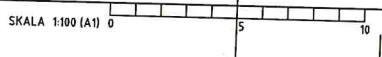

Hjurs av SR

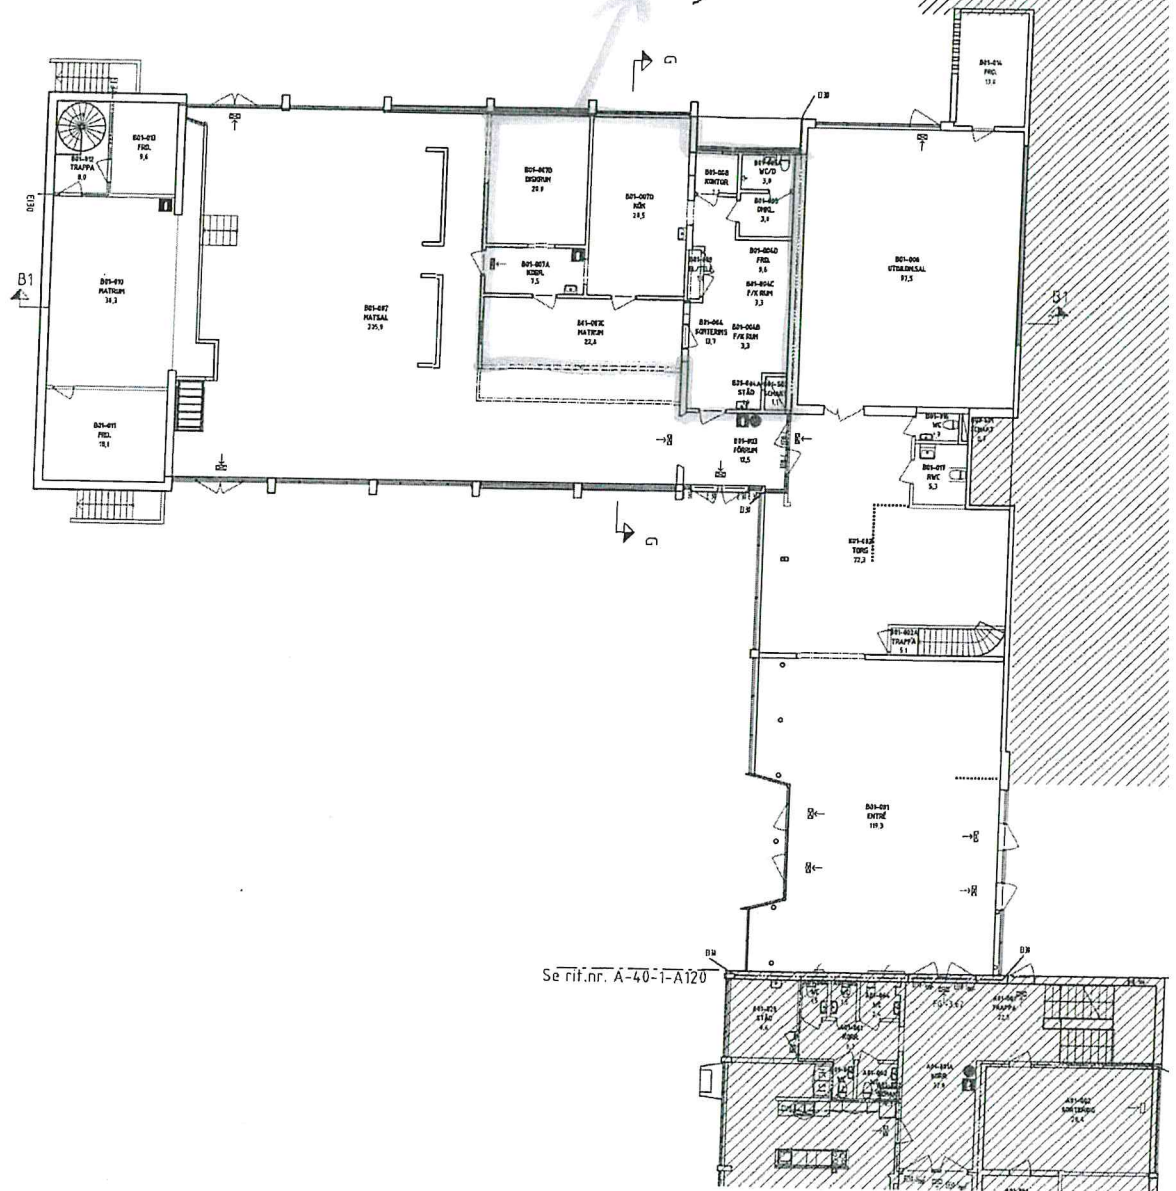


Se rit.nr. A-40-i-A120

32EF

LAGR: 5811

SKALA 1:100 (A1) 0 5 10

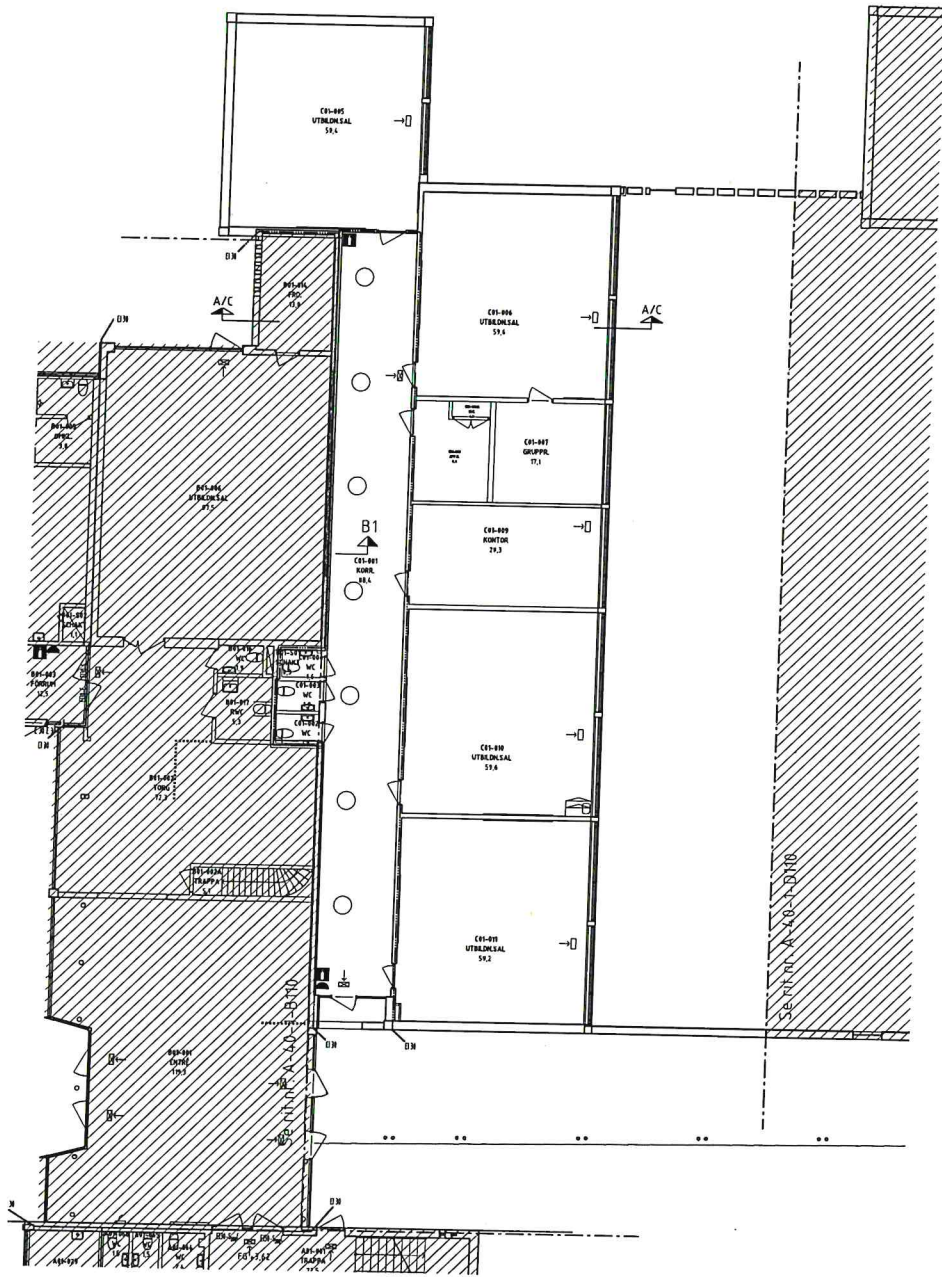

LAGER 5811

SKALA 1:100 (A1) 0 5 10