


DO NOT SCALE

THE CONTRACTOR IS TO CHECK AND VERIFY ALL BUILDING AND SITE DIMENSIONS, LEVELS AND SEWER INVERT LEVELS AT CONNECTION POINTS BEFORE WORK STARTS

THIS DRAWING IS TO BE READ AND CHECKED IN CONJUNCTION WITH ENGINEERS AND OTHER SPECIALIST DRAWINGS

THIS DRAWING AND THE WORKS DEPICTED ARE THE COPYRIGHT OF THIS FIRM AND MAY NOT BE REPRODUCED EXCEPT BY WRITTEN PERMISSION

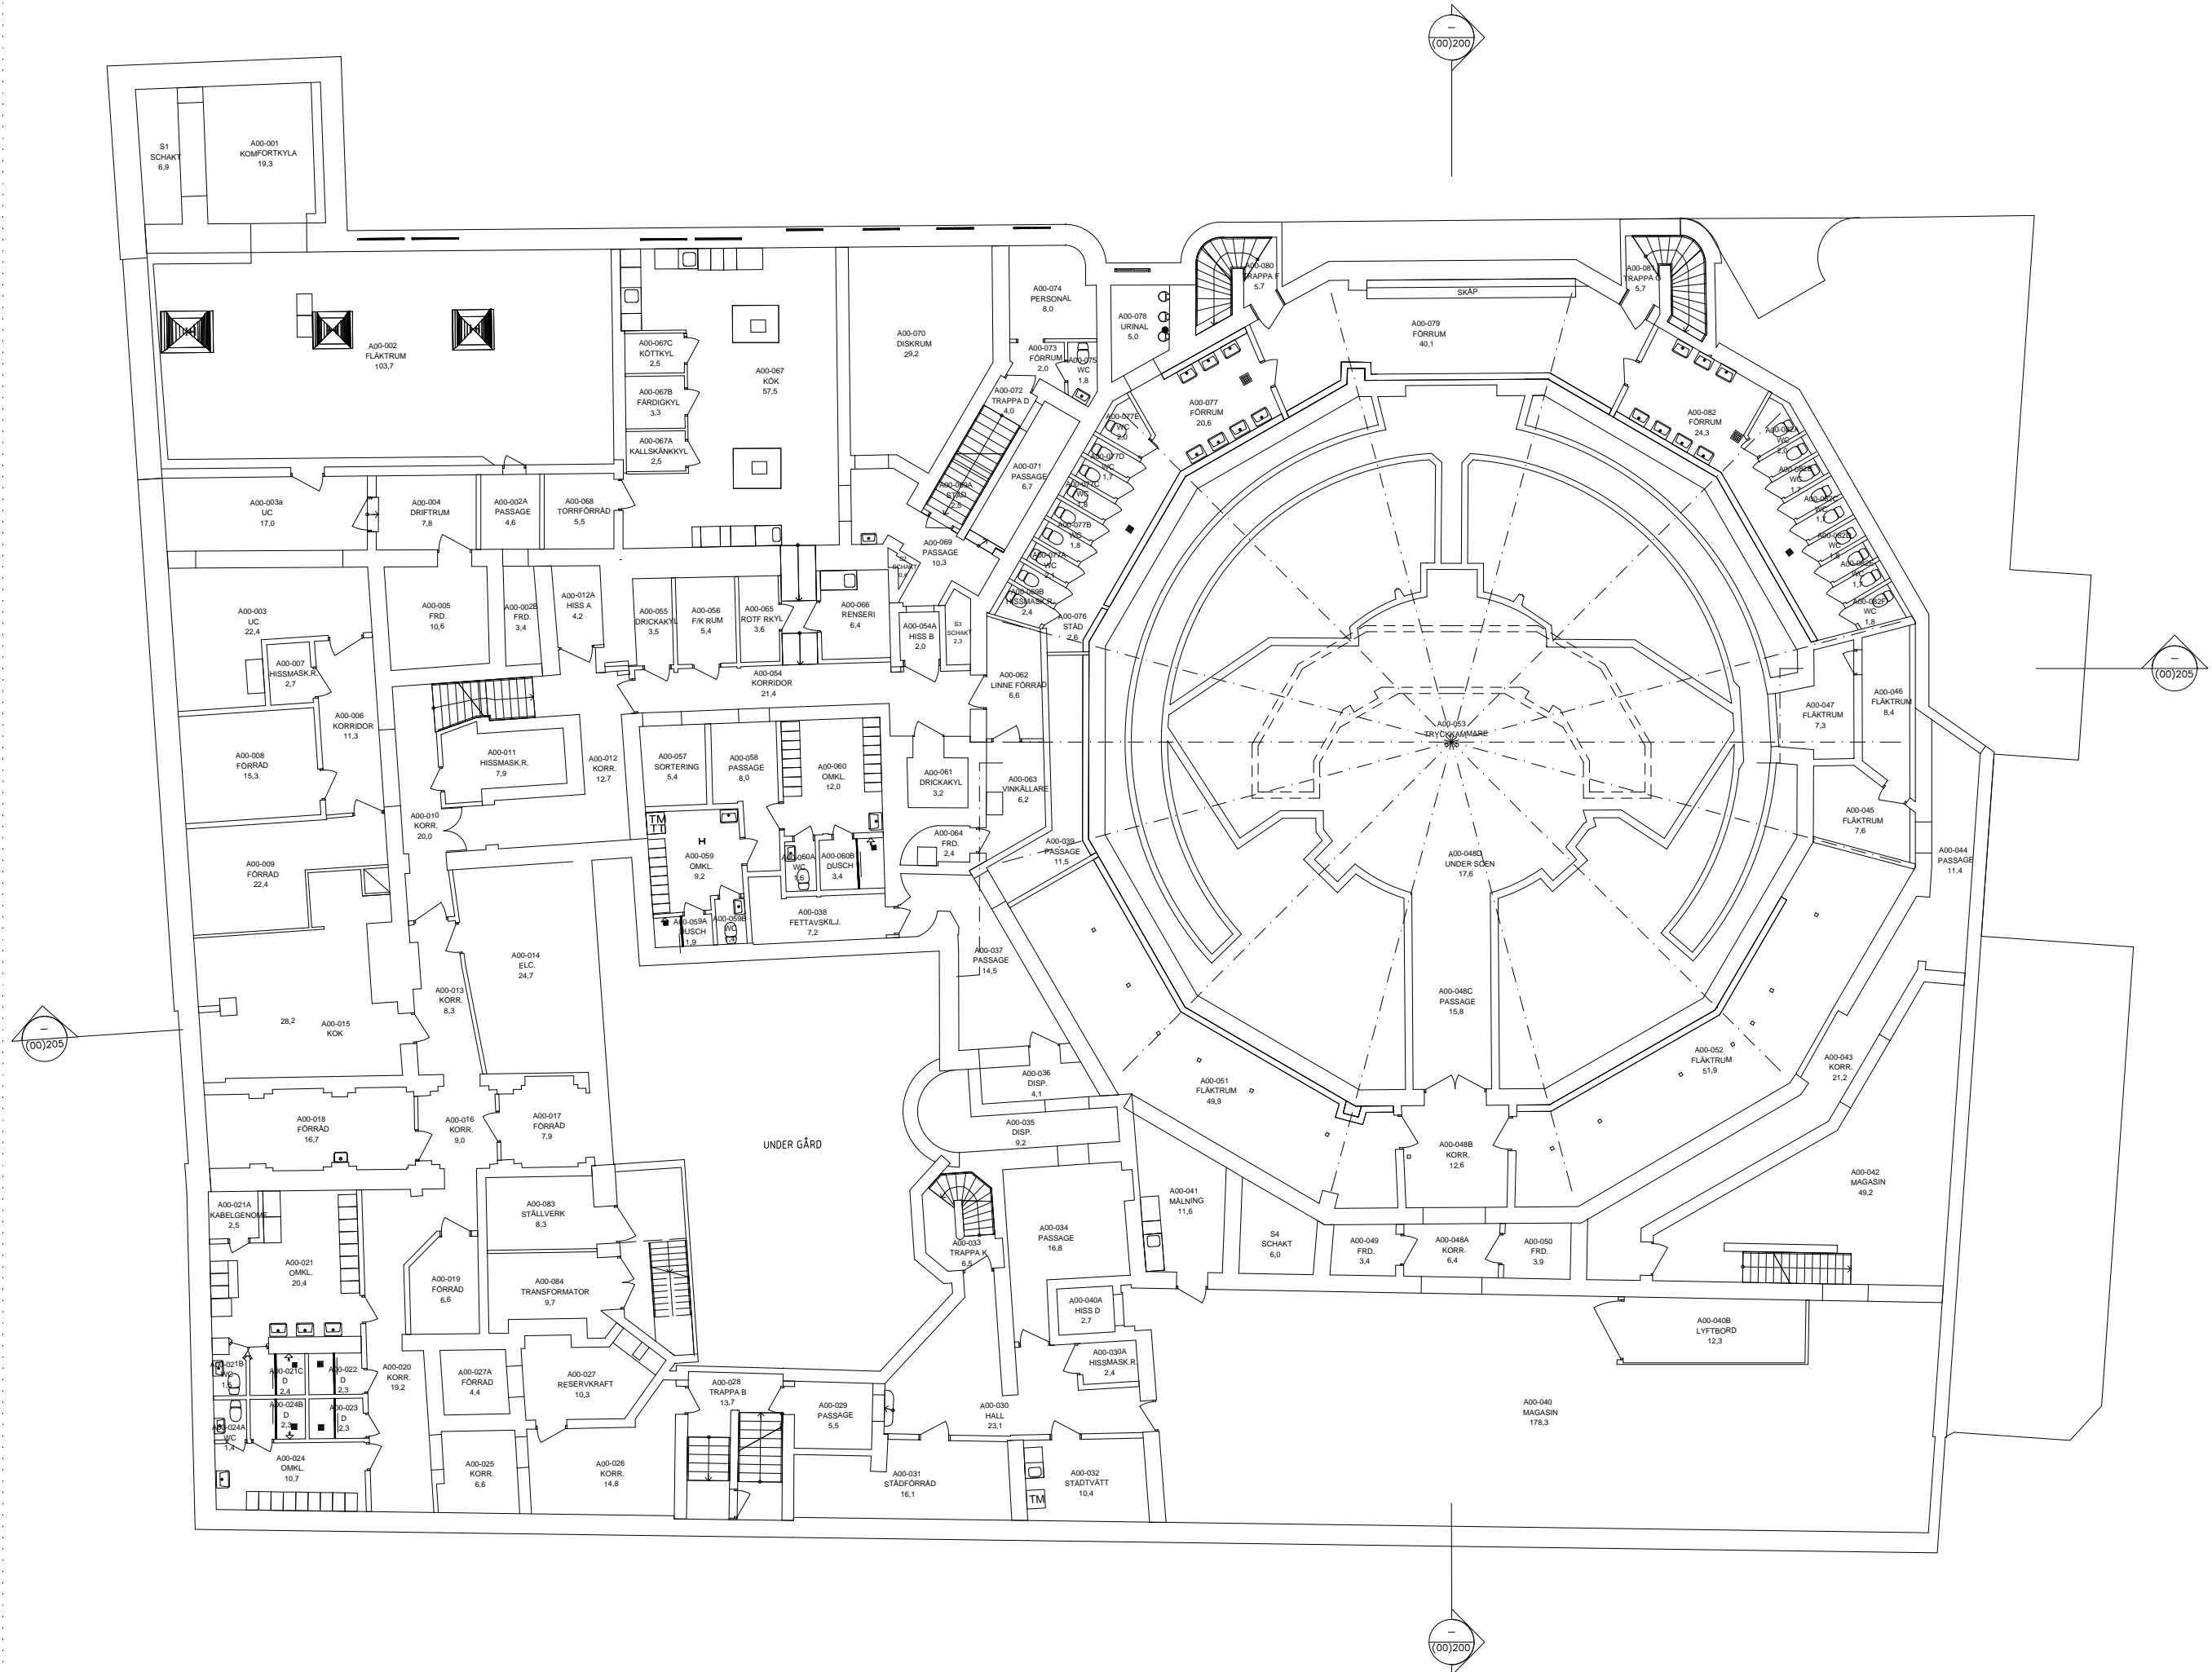

14.01.19 DRAFT ISSUE TO CONSULTANT TEAM

REV	DATE	DESCRIPTION

HaworthTompkins
 35 Grosvenor Place, London, NW1 3LR
 +44 (0) 20 7290 2225 | www.haworthtompkins.com

JOB 1714: MALMO STADSTEATER

PROPOSED
BASEMENT PLAN

DRG No	REV
1714-L(00)100	-

SCALE 1:200 @ A3 DATE DEC 18

DRAWN BY ML / RW INSPECTED BY RW

DRAWING STATUS FOR INFORMATION